


1 PLANTA BAIXA
1 : 100

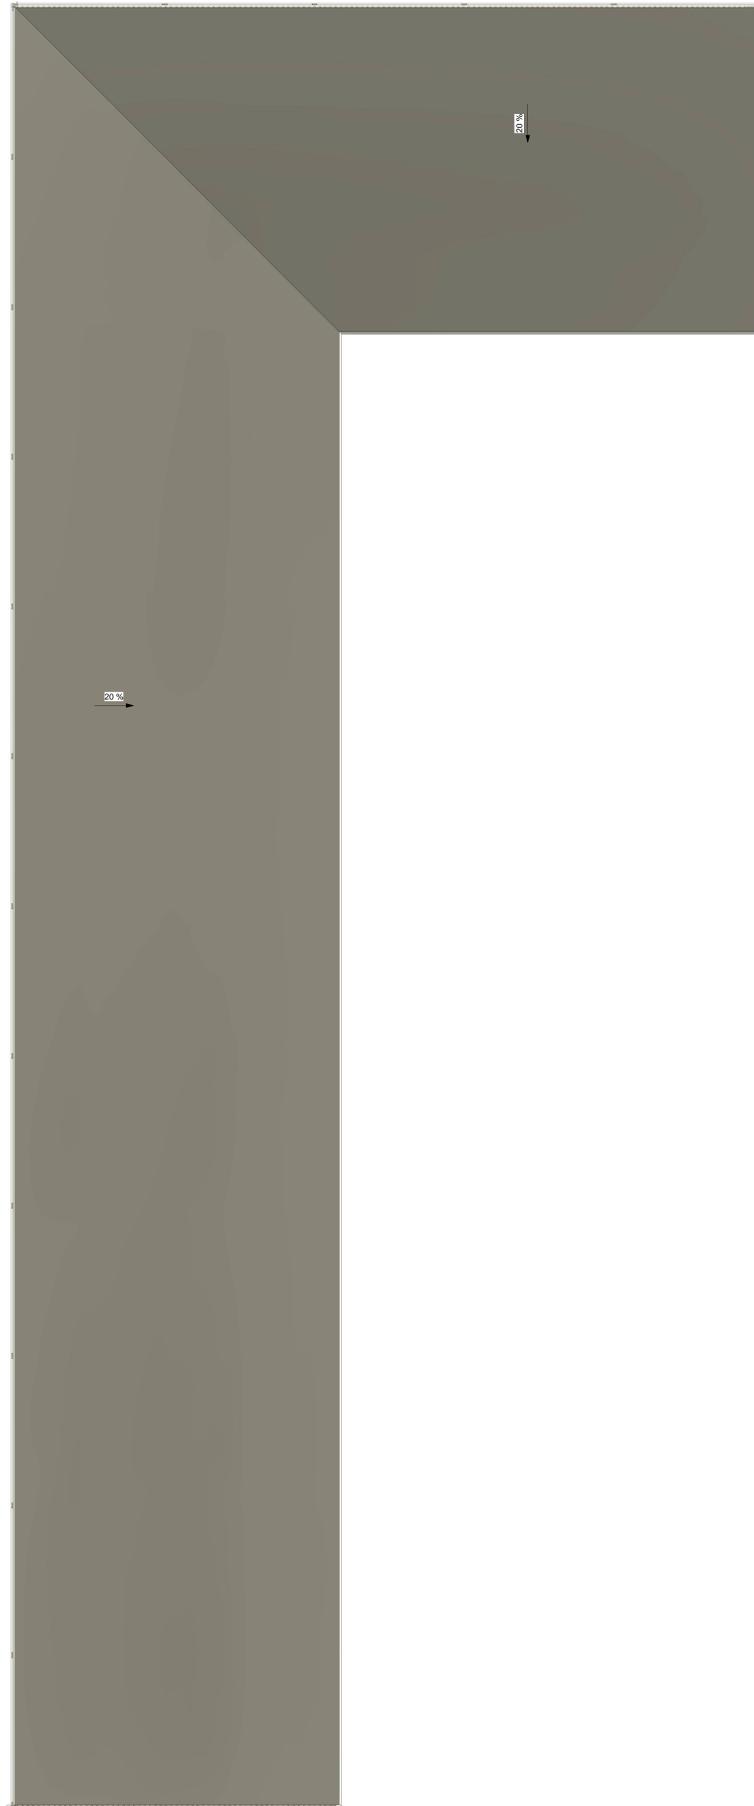

2 PLANTA DE COBERTURA
1 : 100